
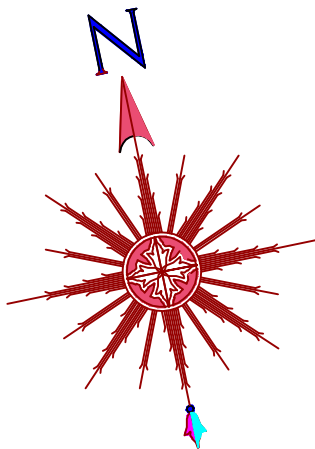


KRISHNA VIHAR

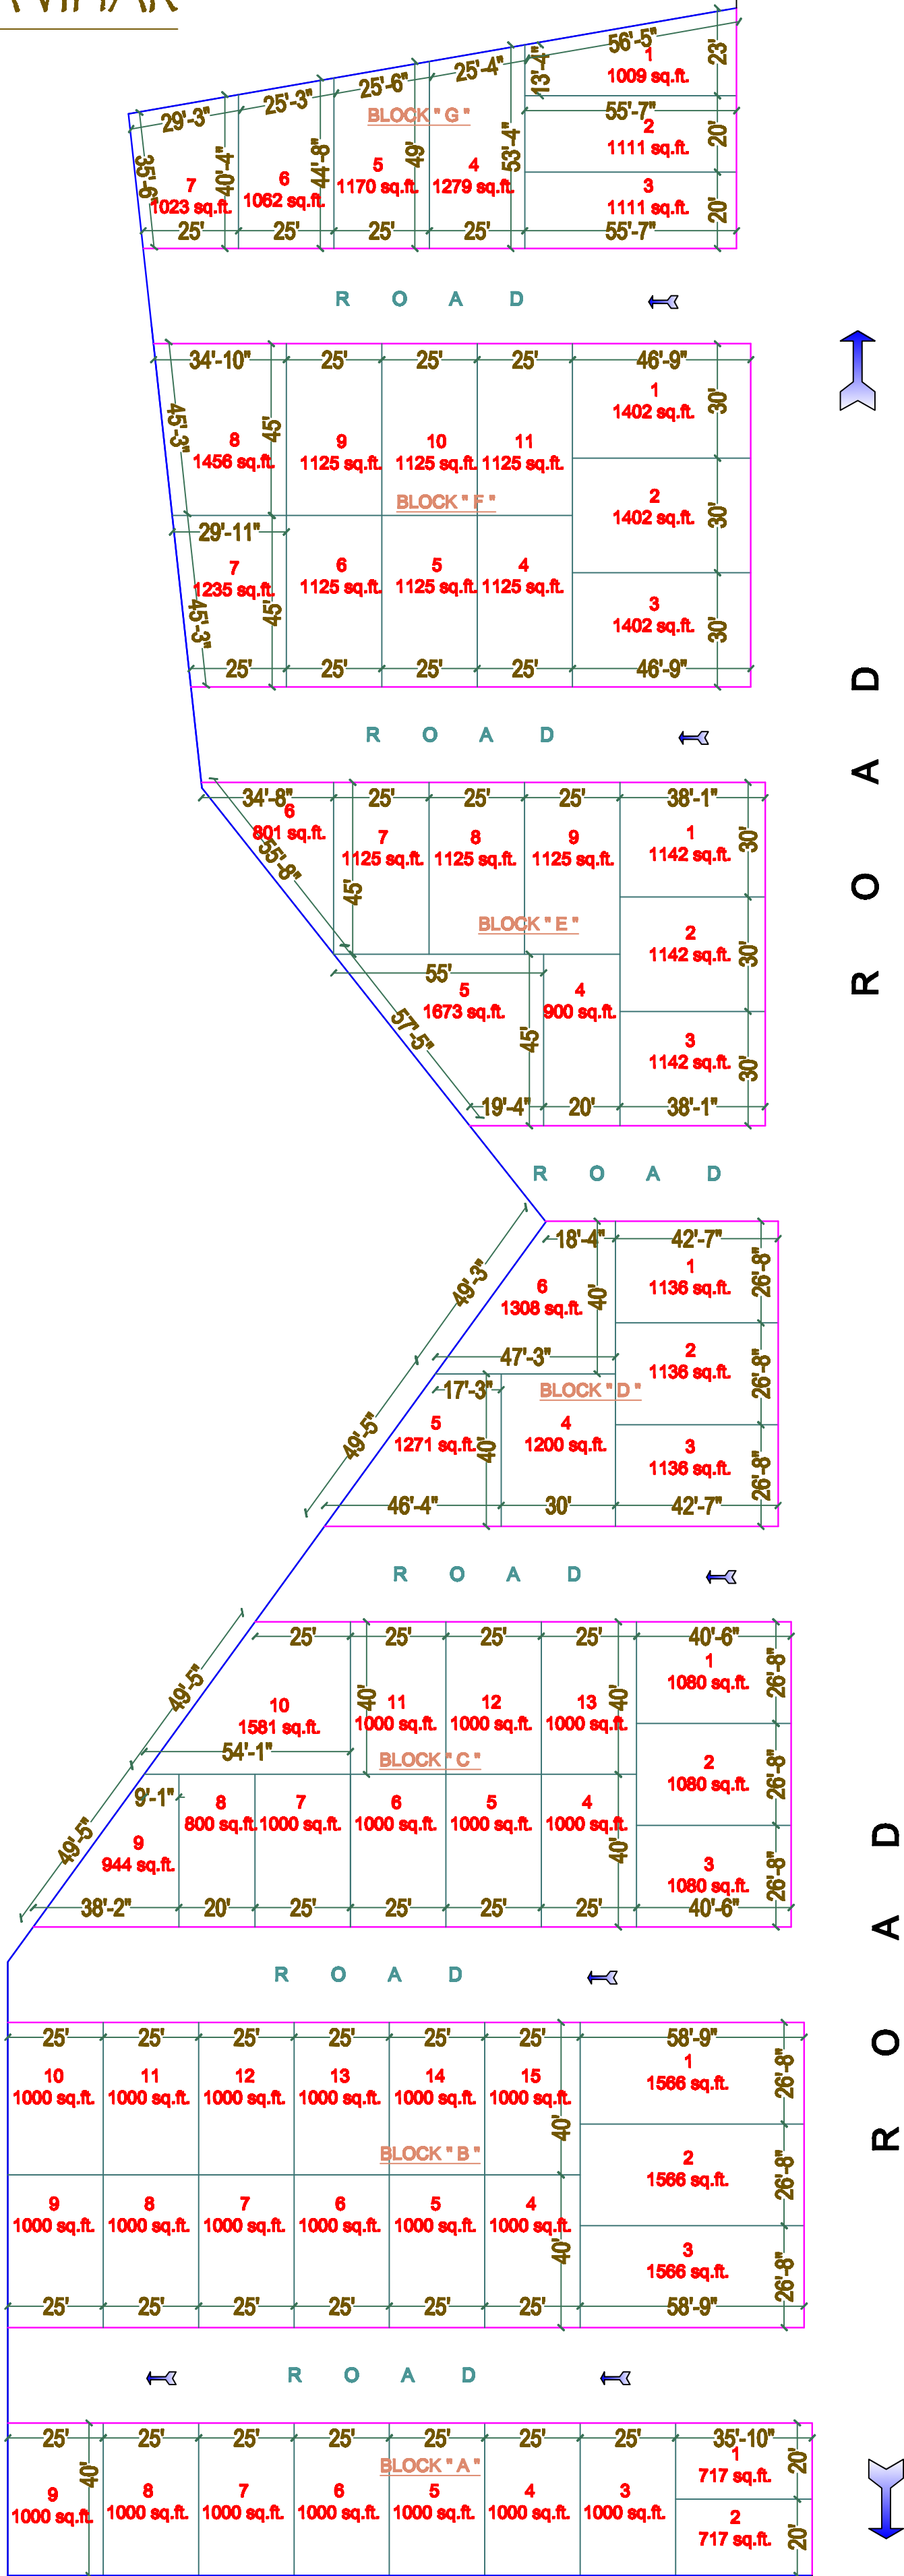

ACE ARCHITECTS & ASSOCIATES

Ar. S.M.TABREZ ALAM
(Architect/Interior designer)

CHECKED BY:-
Ar.S.M.TABREZ ALAM

LAYOUT PLAN

LAYOUT PLAN AT SARMAU JHANSI

LOCATION
SARMAU

DRAWN BY-
SHIVAM SAHU

DATE :
10/01/19
SCALE
N.T.S.

GROUND FLOOR VRS PLAZA BEHIND SHIVAM COLOUR LAB JHANSI
MOB. :- 09415948650,9200231210
EMAIL- accarchassociate@gmail.com
WEBSITE- www.aceinterio.in

CLINT : KAMLA INFRABUILD PVT. LTD.