


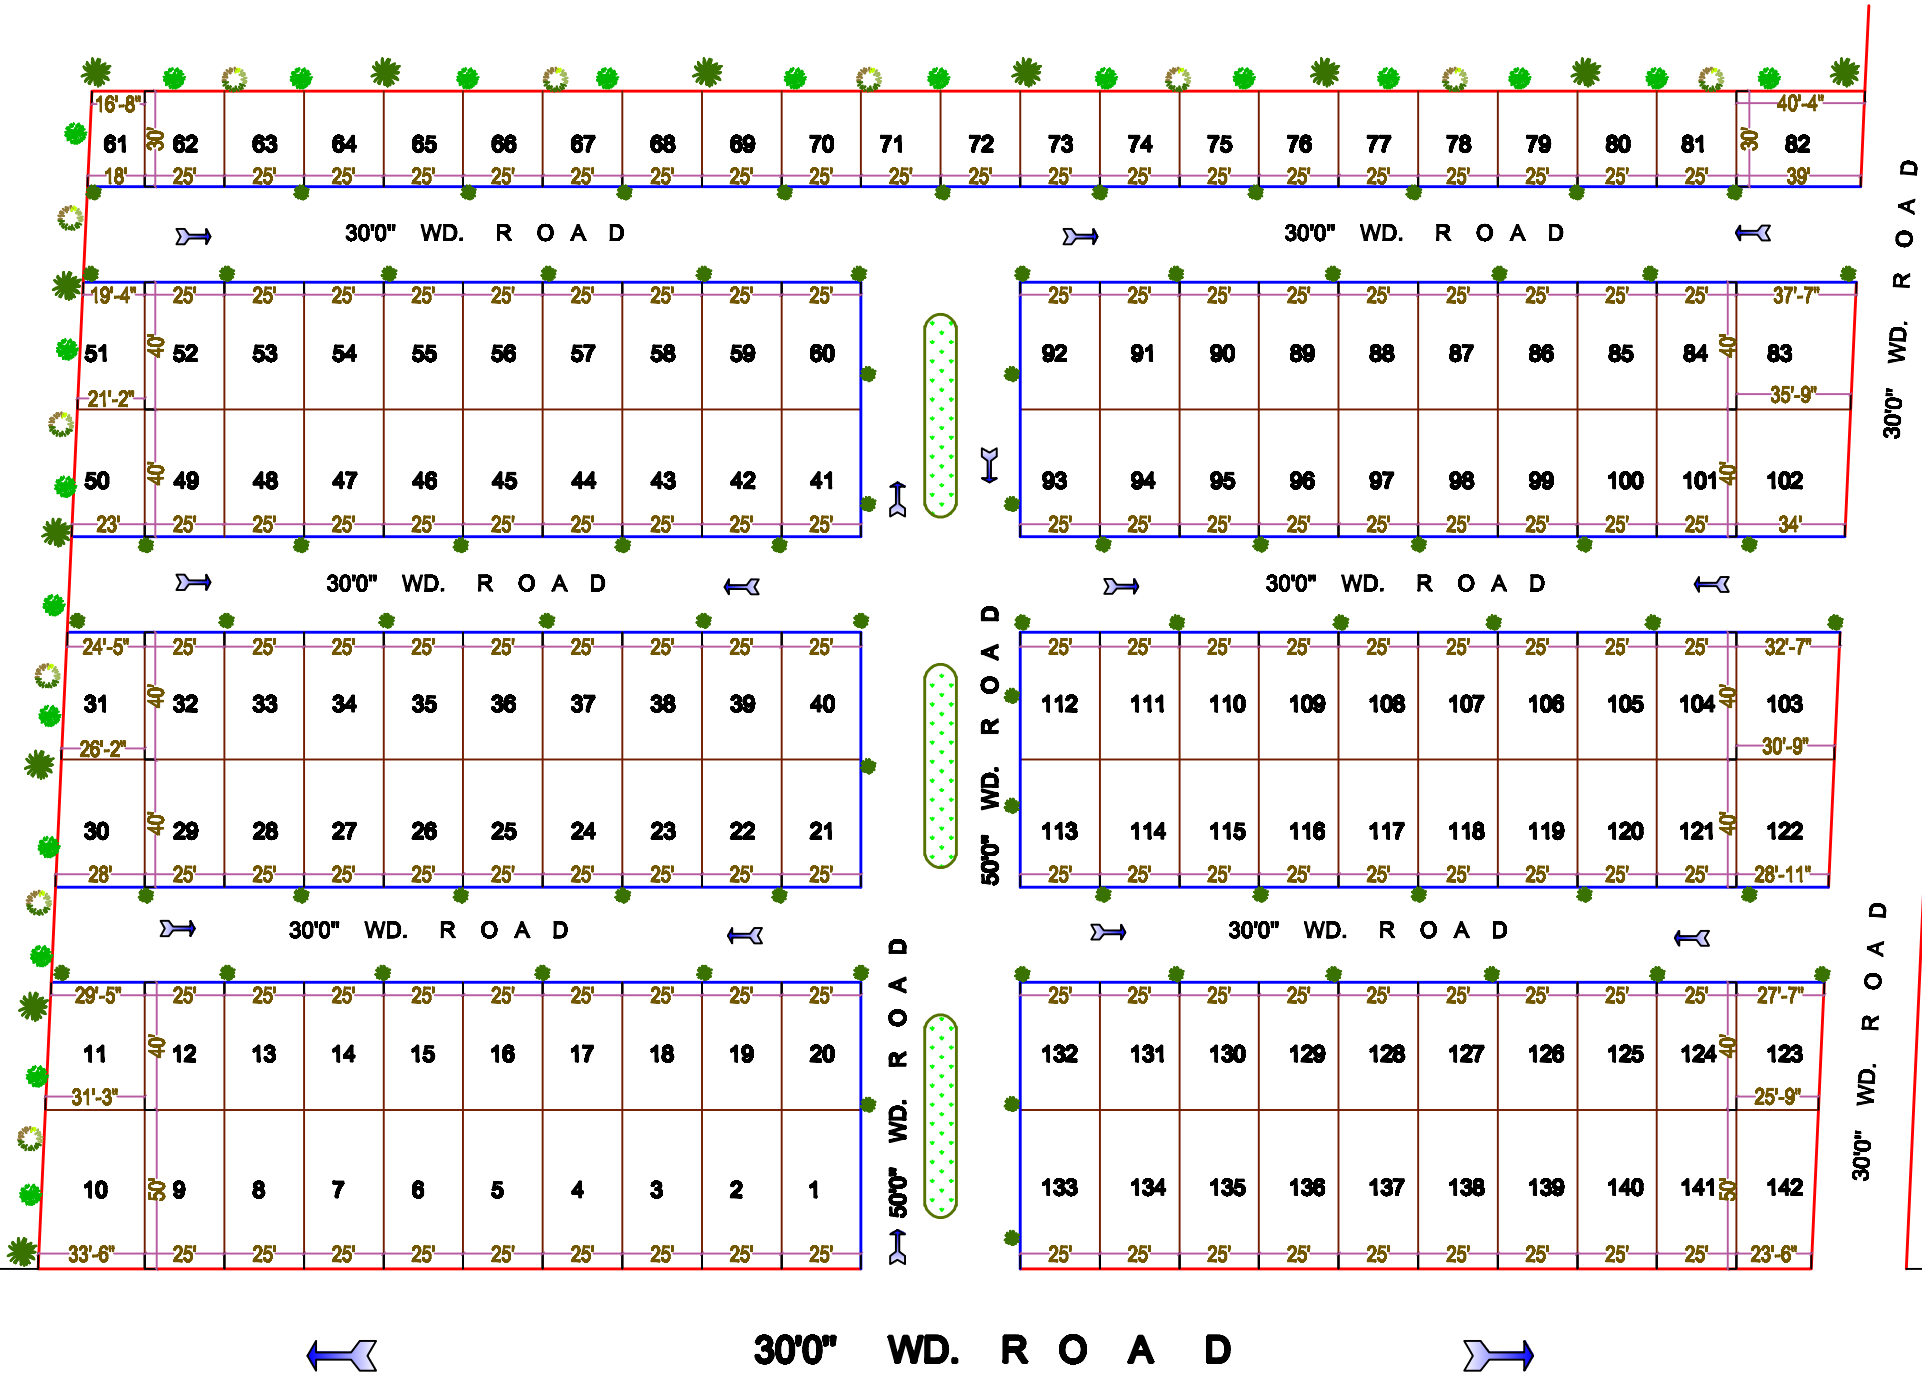

AREA STATEMENT

PLOT No.	SIZE	AREA
PLOT No. 1-9	25'0"X50'0"	1250 sq. ft.
PLOT No. 10	-	1618 sq. ft.
PLOT No. 11	-	1212 sq. ft.
PLOT No. 12-29	25'0"X40'0"	1000 sq. ft.
PLOT No. 30	-	1085 sq. ft.
PLOT No. 31	-	1012 sq. ft.
PLOT No. 32-49	25'0"X40'0"	1000 sq. ft.
PLOT No. 50	-	0884 sq. ft.
PLOT No. 51	-	0811 sq. ft.
PLOT No. 52-60	25'0"X40'0"	1000 sq. ft.
PLOT No. 61	-	0520 sq. ft.
PLOT No. 62-81	25'0"X30'0"	0750 sq. ft.
PLOT No. 82	-	1190 sq. ft.
PLOT No. 83	-	1468 sq. ft.
PLOT No. 84-101	25'0"X40'0"	1000 sq. ft.
PLOT No. 102	-	1385 sq. ft.
PLOT No. 103	-	1288 sq. ft.
PLOT No. 104-121	25'0"X40'0"	1000 sq. ft.
PLOT No. 122	-	1195 sq. ft.
PLOT No. 123	-	1067 sq. ft.
PLOT No. 124-132	25'0"X40'0"	1000 sq. ft.
PLOT No. 133-141	25'0"X50'0"	1250 sq. ft.
PLOT No. 142	-	1231 sq. ft.



ACE ARCHITECTS & ASSOCIATES

By: ARDUL RAFIQ
ARCHITECT

At: S.M. TAREZ ALAM
(ARCHITECT)

DRAWN BY:-
SHIVAM SAHU
OFFICE:-

GROUND FLOOR VIB PLAZA BEHIND SHIVAM COLOUR LAB JAWAH

00116-248888, 00000-00116-248888, 00117