


KAMLA VALLEY  
PHASE III

AREA STATEMENT

| PLOT No.    | SIZE | AREA            |
|-------------|------|-----------------|
| PLOT No. 1  | -    | 2424.78 sq. ft. |
| PLOT No. 2  | -    | 1936.33 sq. ft. |
| PLOT No. 3  | -    | 2095.90 sq. ft. |
| PLOT No. 4  | -    | 2255.47 sq. ft. |
| PLOT No. 5  | -    | 2415.04 sq. ft. |
| PLOT No. 6  | -    | 2574.61 sq. ft. |
| PLOT No. 7  | -    | 2734.18 sq. ft. |
| PLOT No. 8  | -    | 2855.18 sq. ft. |
| PLOT No. 9  | -    | 2416.60 sq. ft. |
| PLOT No. 10 | -    | 2178.03 sq. ft. |
| PLOT No. 11 | -    | 1939.45 sq. ft. |
| PLOT No. 12 | -    | 1700.88 sq. ft. |
| PLOT No. 13 | -    | 1462.30 sq. ft. |
| PLOT No. 14 | -    | 2208.88 sq. ft. |
| PLOT No. 15 | -    | 1439.37 sq. ft. |
| PLOT No. 16 | -    | 0708.55 sq. ft. |
| PLOT No. 17 | -    | 1000 sq. ft.    |
| PLOT No. 18 | -    | 1000 sq. ft.    |
| PLOT No. 19 | -    | 1000 sq. ft.    |
| PLOT No. 20 | -    | 1000 sq. ft.    |
| PLOT No. 21 | -    | 1000 sq. ft.    |
| PLOT No. 22 | -    | 1000 sq. ft.    |
| PLOT No. 23 | -    | 1000 sq. ft.    |
| PLOT No. 24 | -    | 1000 sq. ft.    |
| PLOT No. 25 | -    | 1000 sq. ft.    |
| PLOT No. 26 | -    | 1000 sq. ft.    |
| PLOT No. 27 | -    | 1000 sq. ft.    |
| PLOT No. 28 | -    | 1000 sq. ft.    |
| PLOT No. 29 | -    | 1000 sq. ft.    |
| PLOT No. 30 | -    | 1000 sq. ft.    |
| PLOT No. 31 | -    | 1000 sq. ft.    |
| PLOT No. 32 | -    | 1000 sq. ft.    |
| PLOT No. 33 | -    | 1000 sq. ft.    |
| PLOT No. 34 | -    | 1000 sq. ft.    |
| PLOT No. 35 | -    | 1000 sq. ft.    |
| PLOT No. 36 | -    | 1000 sq. ft.    |
| PLOT No. 37 | -    | 1000 sq. ft.    |
| PLOT No. 38 | -    | 1000 sq. ft.    |
| PLOT No. 39 | -    | 1000 sq. ft.    |

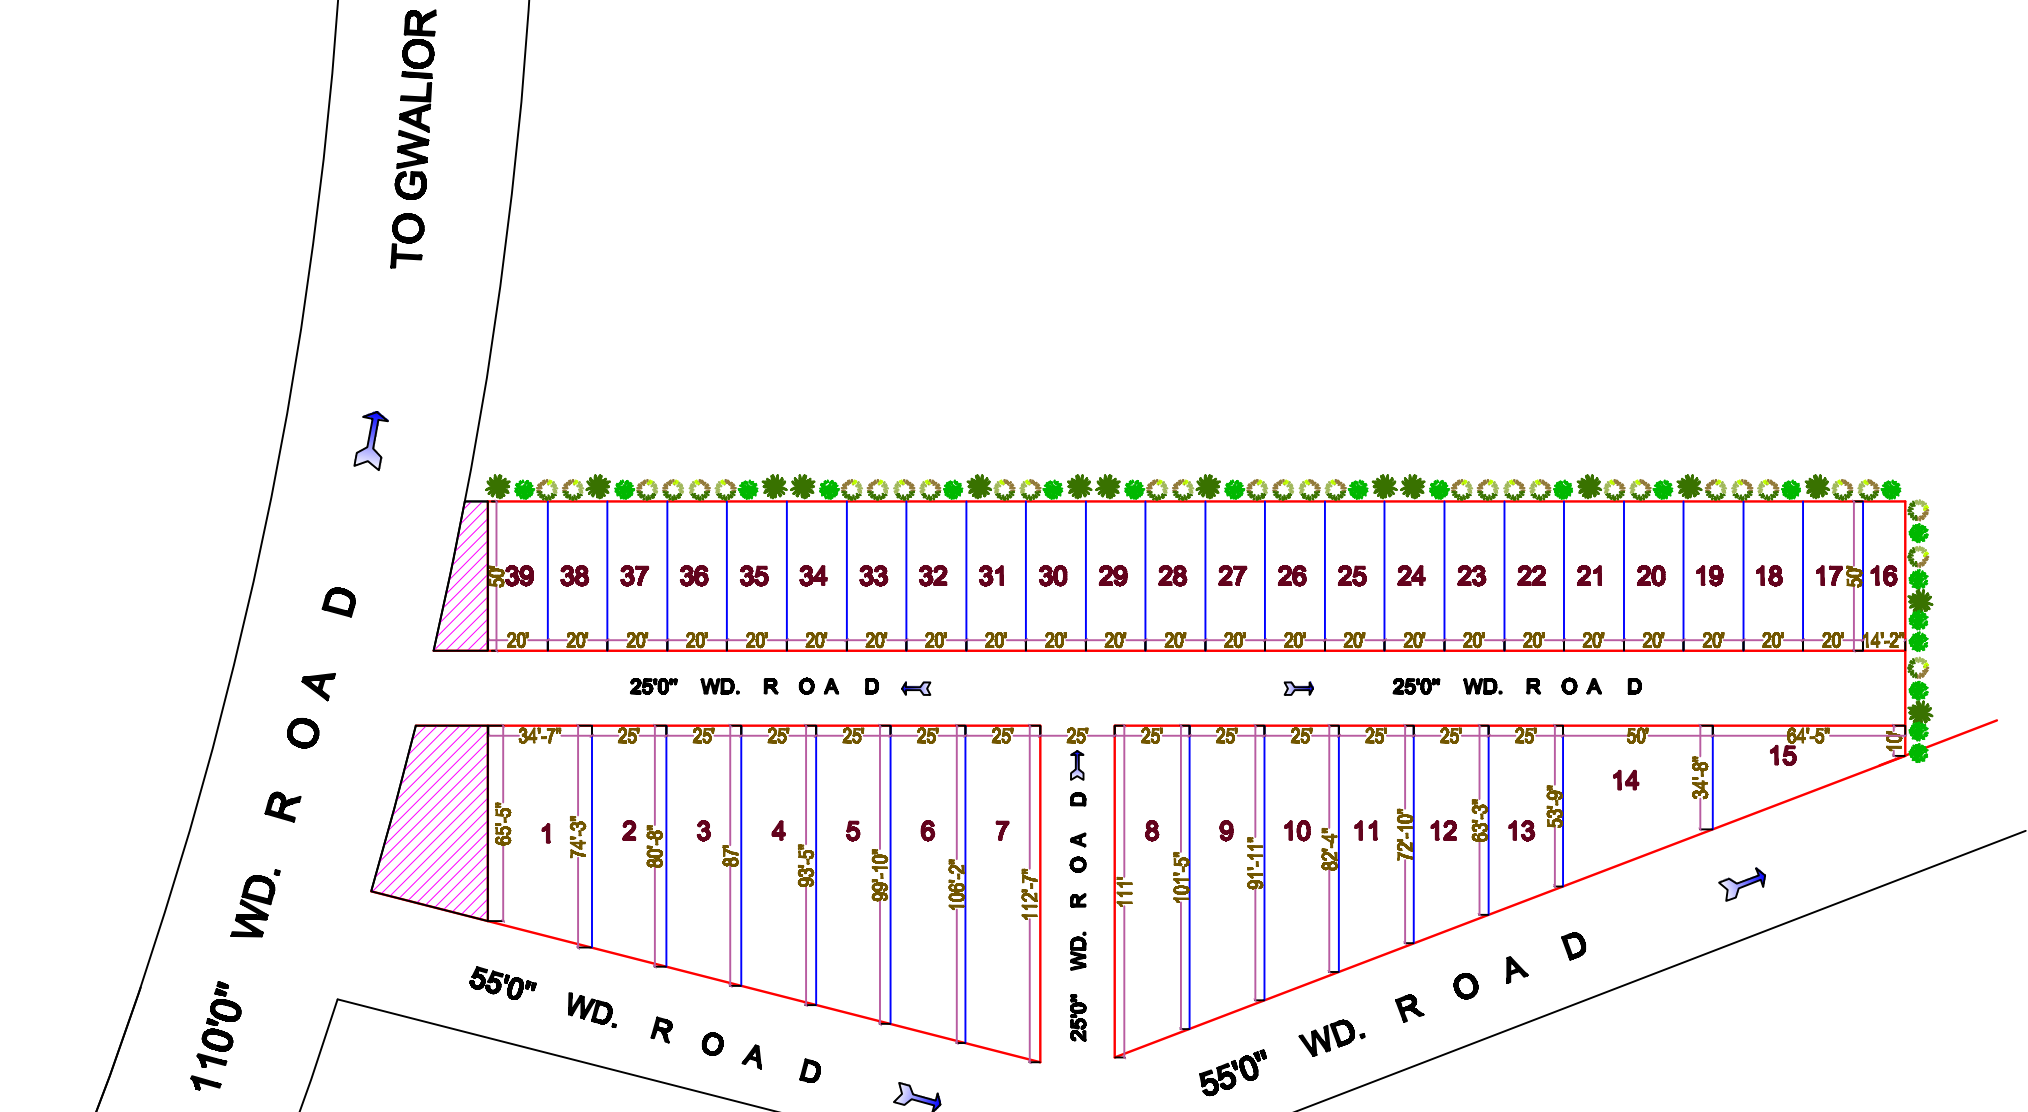



ACE ARCHITECTS & ASSOCIATES

ABDUL RAHIM  
ARCHITECT

ABDUL RAHIM  
ARCHITECT

DRAWN BY:-  
SHIVAM  
OFFICE:-

GROUND FLOOR AND PLANS BY SHIVAM COLOUR LAB 2020

SHIVAM COLOUR LAB 2020

